


**HSIDC  
GURGAON  
LAYOUT PLAN OF UDYOG VIHAR PH I-V**

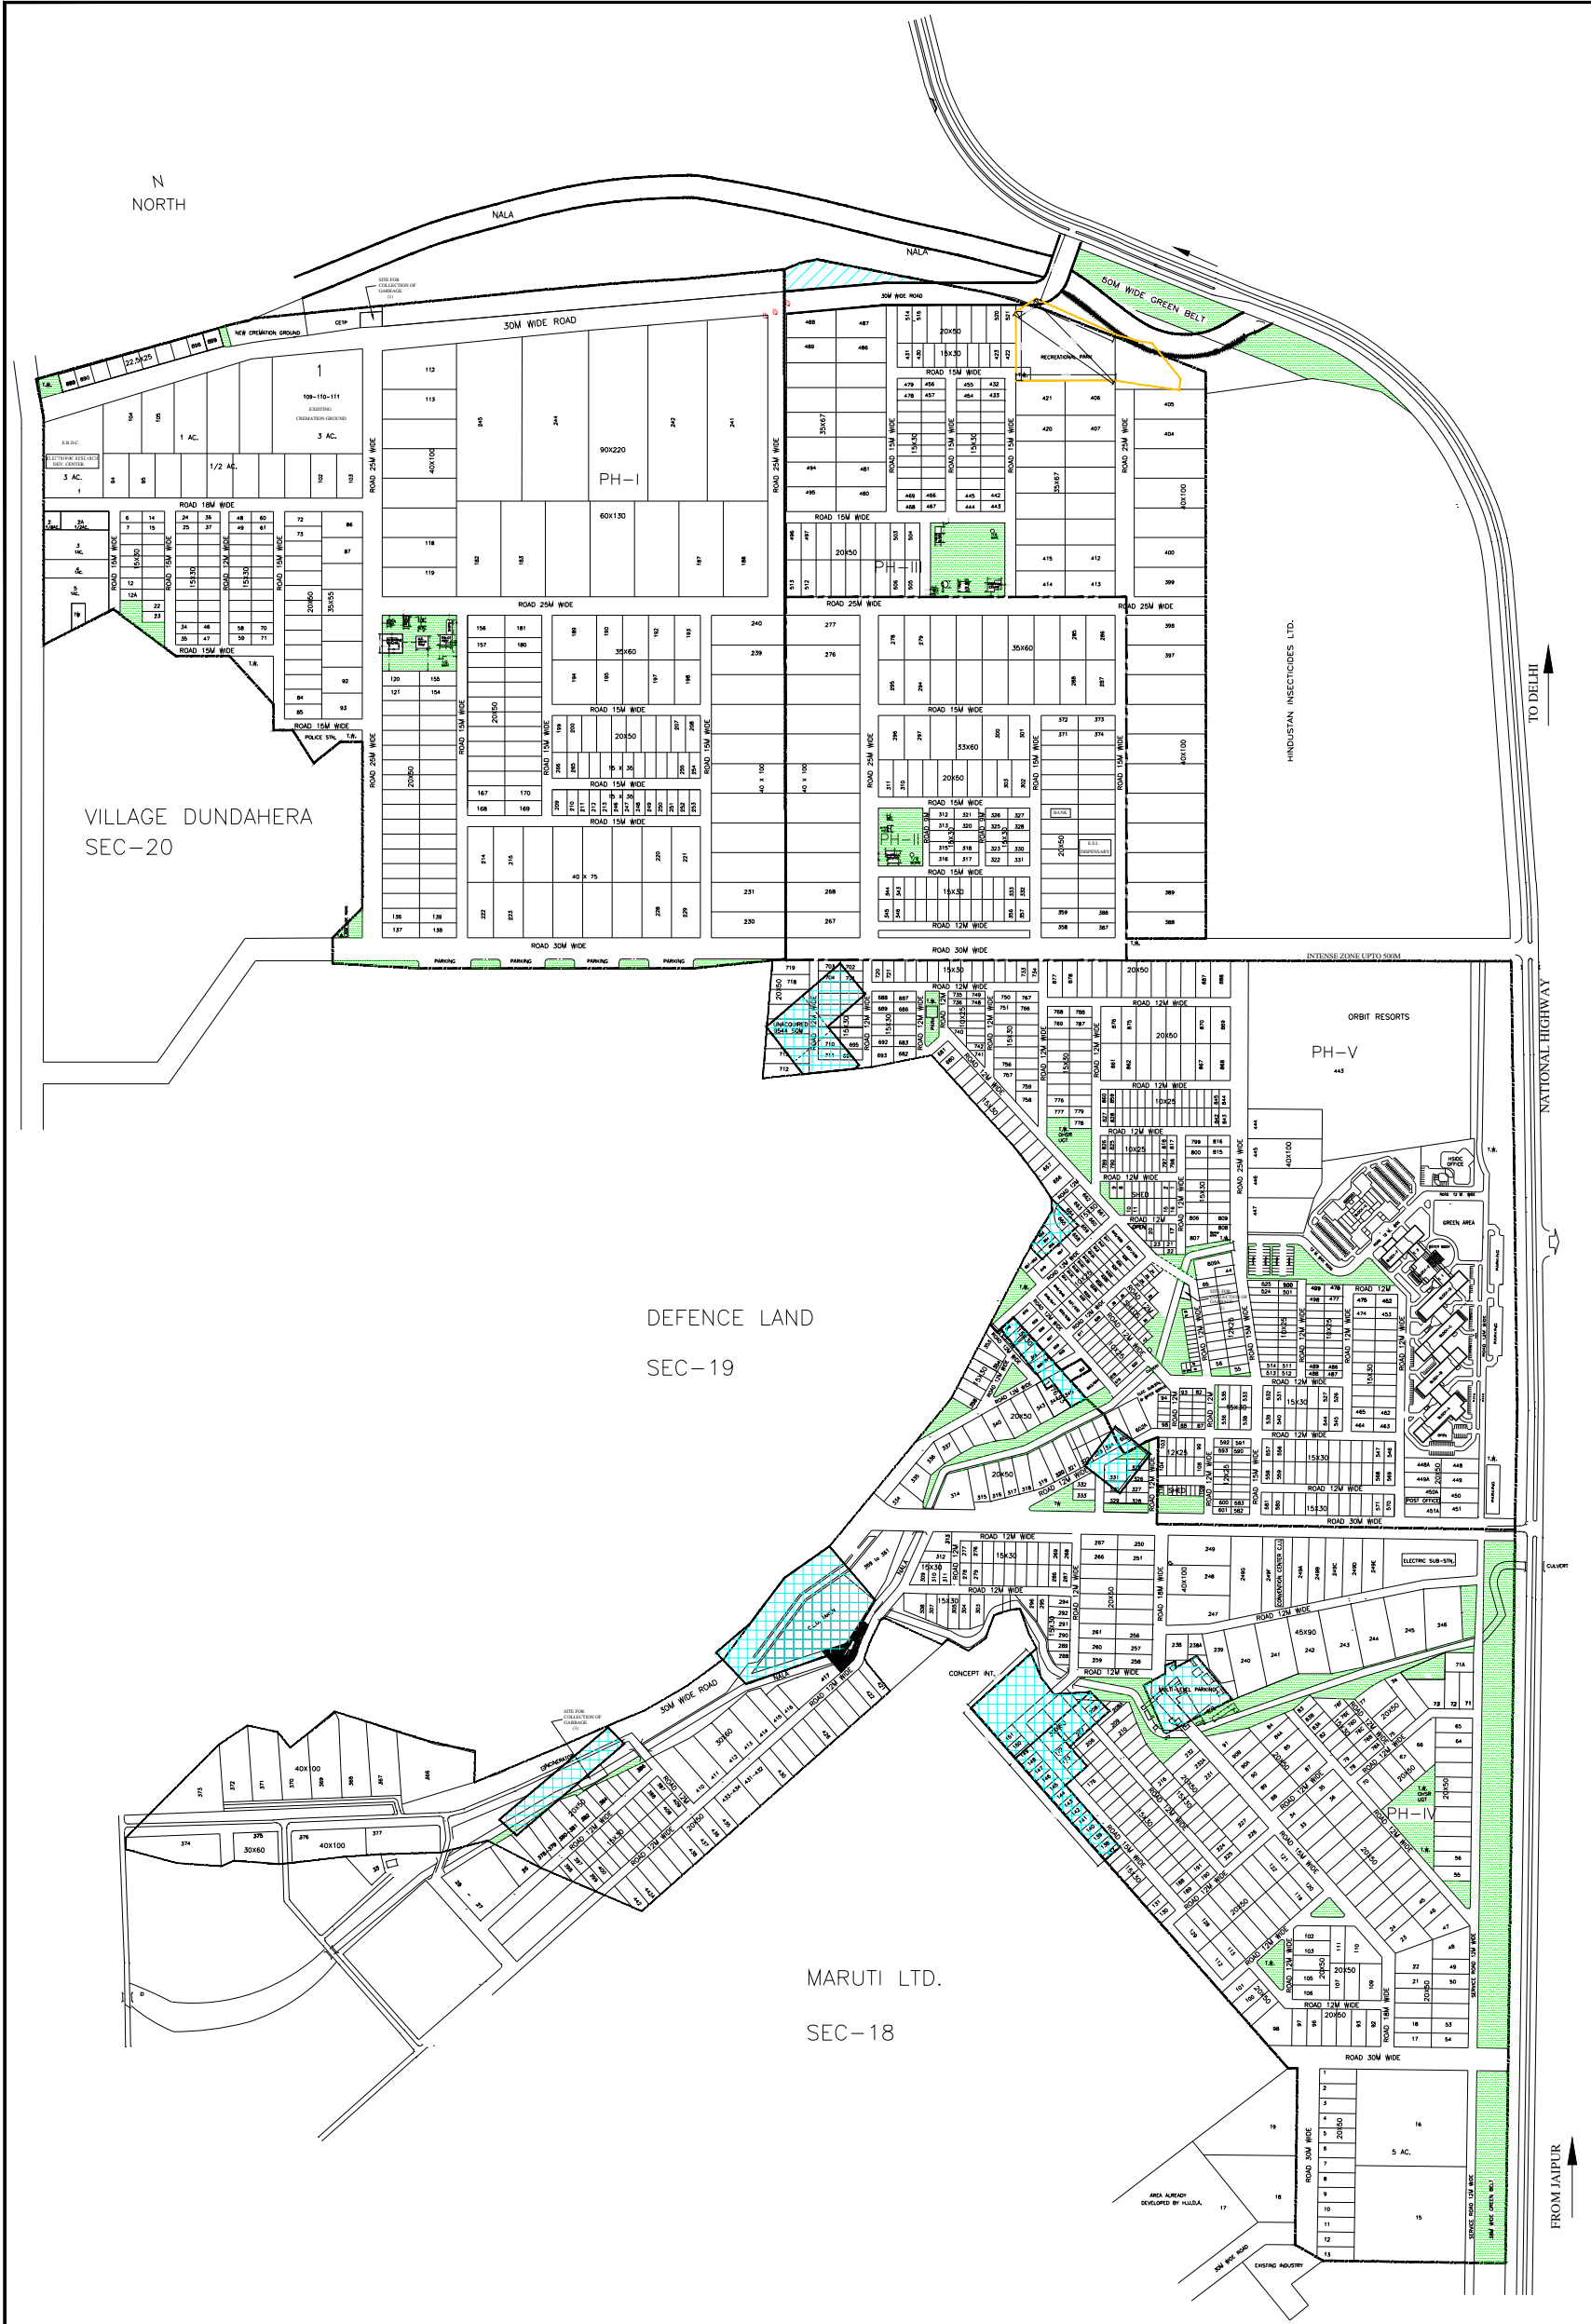

DETAIL OF PLOTS			
S.NO.	AREA (IN ACRES)	SIZE	NO'S
<b>PHASE -I</b>			
1	1/8	15m x 30m	93
2	1/4	20m x 25m	10
3	1/2	20m x 50m	86
4	3/4	35m x 60m	30
5	1	40m x 75m	16
6	1	40m x 100m	29
7	2	60m x 130m	7
8	3	-	1
9	5	90m x 220m	5
TOTAL			277
<b>PHASE -II</b>			
1	1	40m x 100m	11
2	1/2	30m x 60m	24
3	1/4	20m x 50m	40
4	1/8	15m x 30m	36
		15m x 33.25m	10
TOTAL			121
<b>PHASE -III</b>			
1	1	45m x 100m	18
2	1/2	35m x 67m	32
3	1/4	20m x 50m	26
4	1/8	15m x 30m	58
TOTAL			134
<b>PHASE -IV</b>			
1	1/8	15m x 30m	175
2	1/4	20m x 50m	209
3	1/2	30m x 60m	24
4	1	40m x 100m	24
5	5	140m x 160m	2
TOTAL			434
<b>PHASE -V</b>			
1	1/16	10m x 25m	214
2	1/8	15m x 30m	187
3	1/4	20m x 50m	44
4	1	40m x 100m	4
5	18	-	1
TOTAL			450
G.TOTAL			1418
<b>SHEDS</b>			
1	6x13		26
2	9.15x16.75		17
3	10.6x22.86		43
4	12.2x25.91		32
TOTAL			118

NOTE :-  
MISSING PLOTS  
PH-IV = 14,159-171,233-237,293,297-302,418-420 = 29

SCALE :- 1 : 3000

DRG. NO. HSIDC/IPC/128 DATED 31/08/2001

DRAWN BY:  
  
MGR. (PLG.)  
  
D.T.P. (HQ.)  
  
DIRECTOR CONTROLLED AREA CUM M.D. (HSIDC)