


SONE PAT

(12)

ANCILLARY UNITS TO ATLAS INDUSTRIES LTD

LAYOUT PLAN OF PLOTS (MURTHAL)

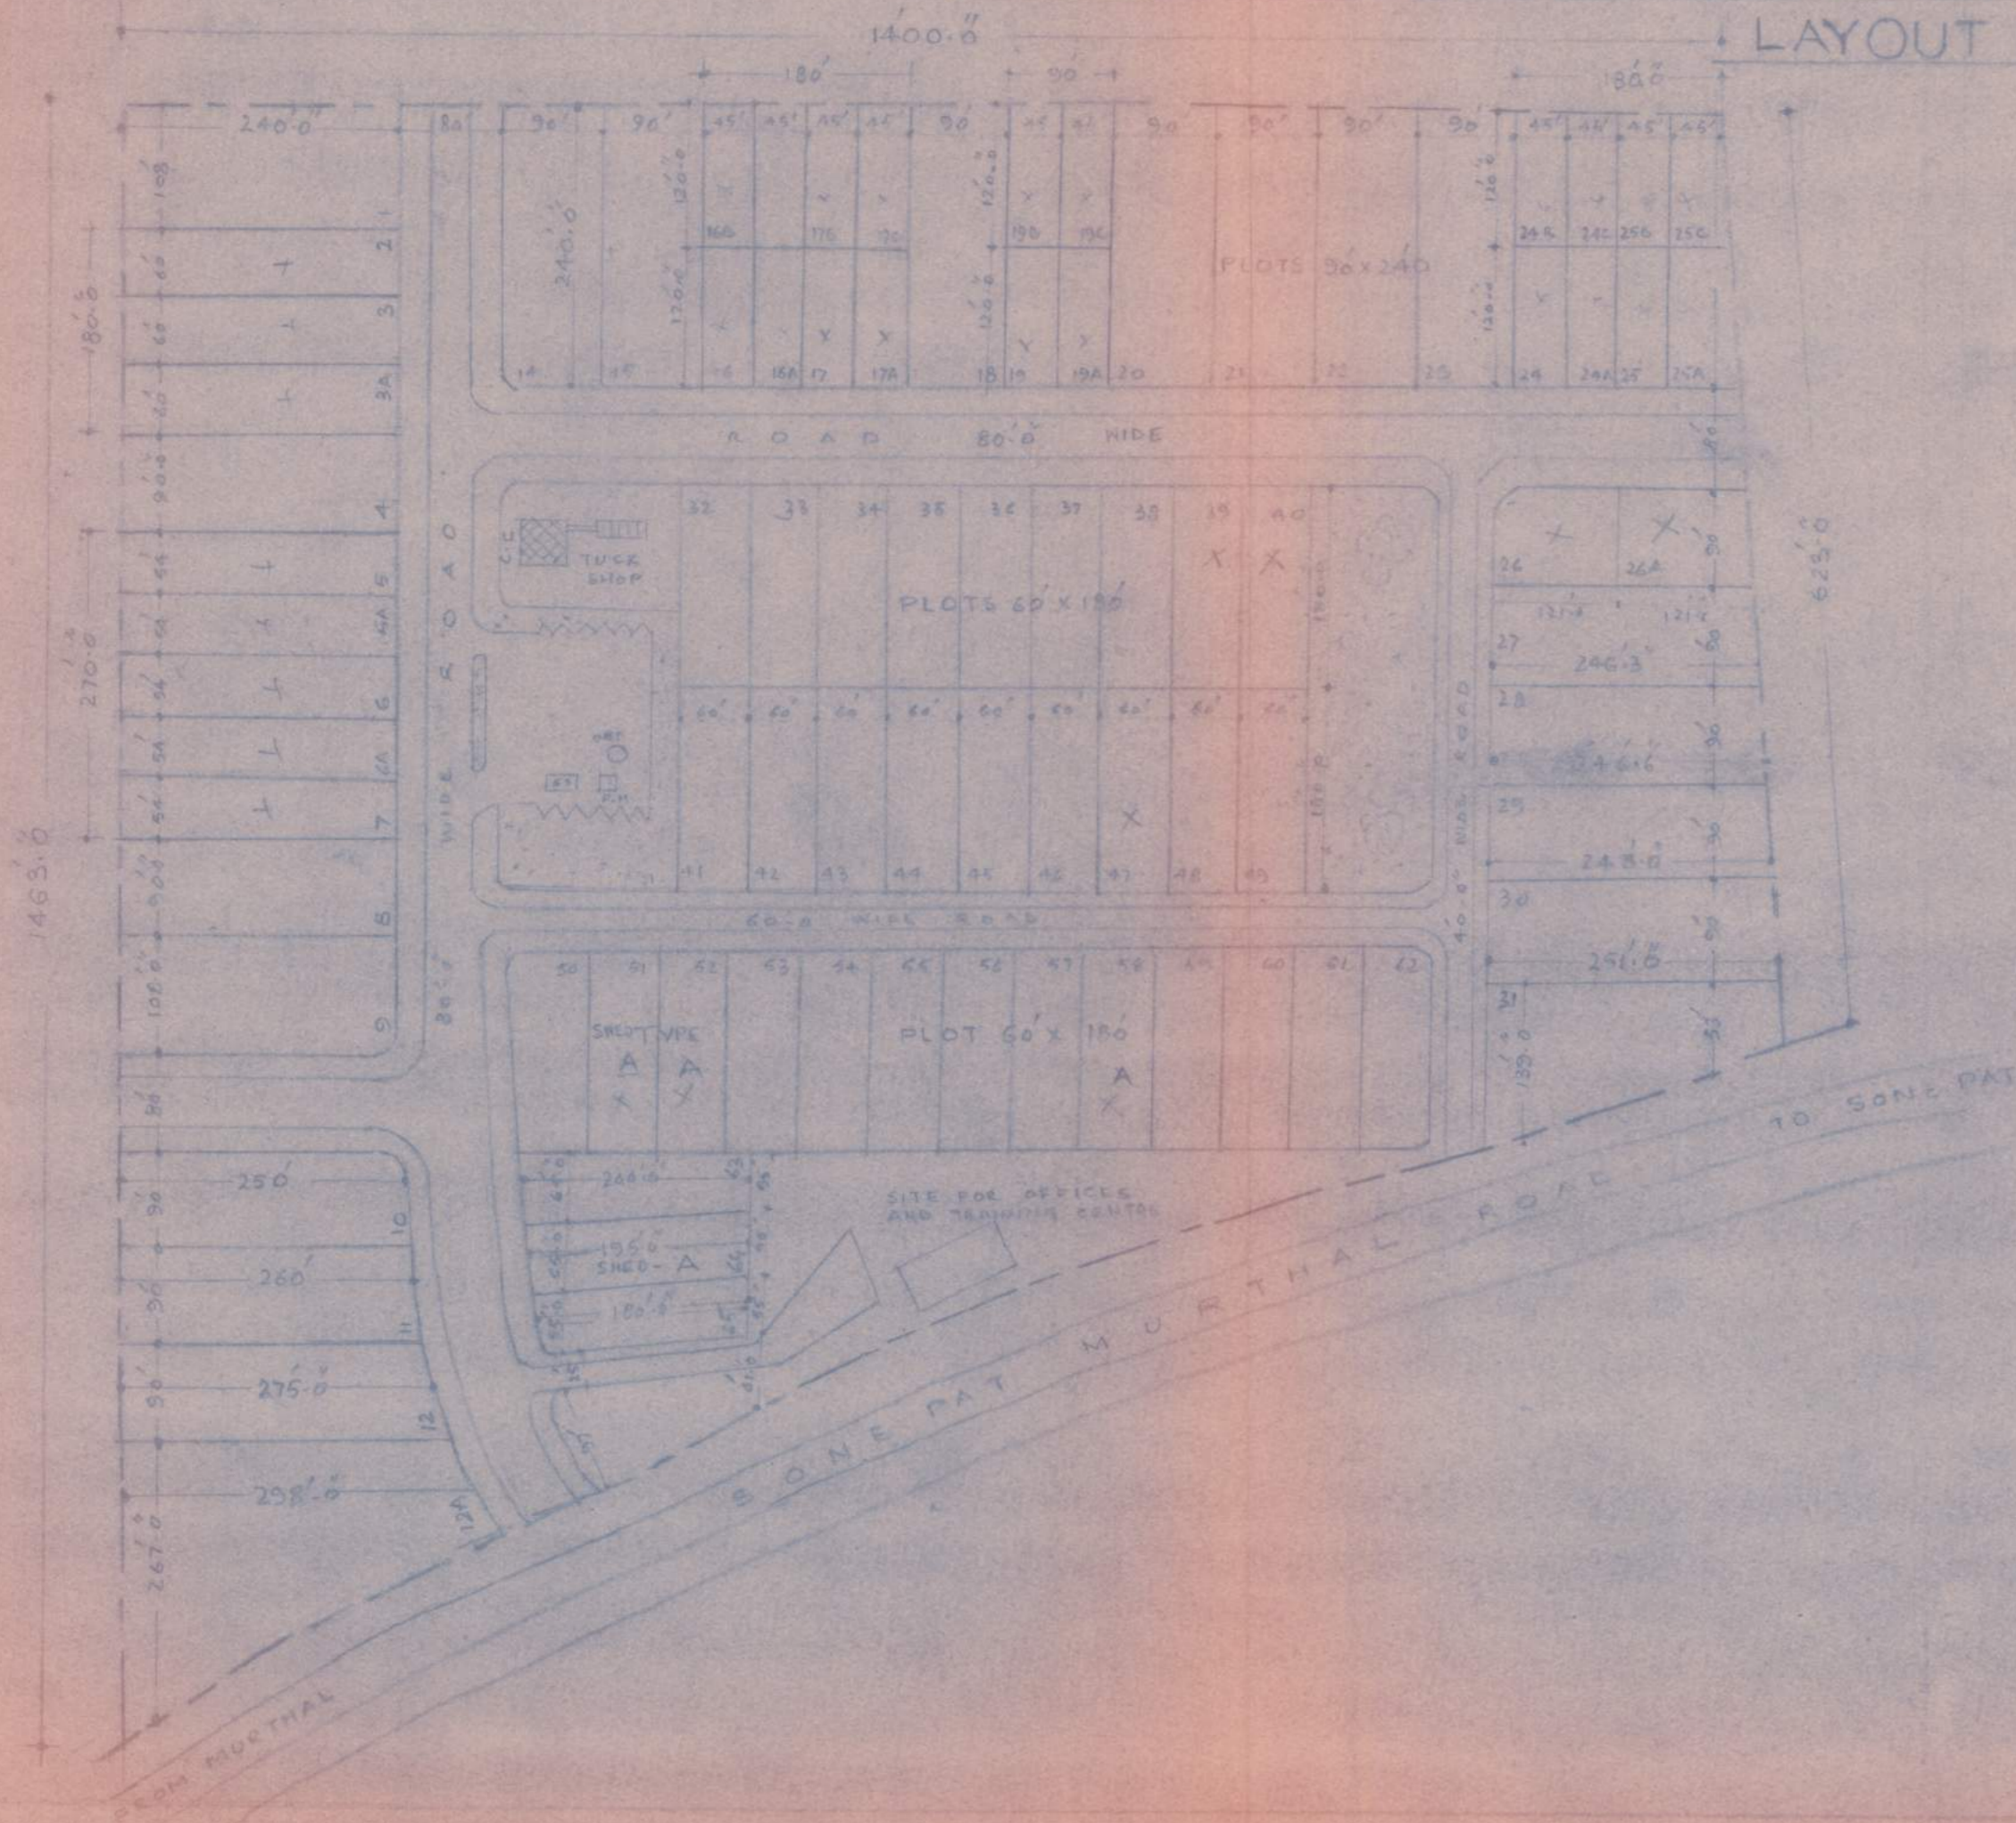

NOTES

1. DIMENSIONS ARE SUBJECT TO READ NOT TO BE MEASURED.
2. LAYOUT PLAN HAVE BEEN PREPARED AS PER INFORMATION SUPPLIED BY MANAGER (S. SONE PAT (MURTHAL) ON 14-3-73)

PLOTS		DETAIL OF SHEDS					
SIZE	PLOTS NO	TOTAL	S. NO	COVERED AREA	SIZE OF PLOTS	TYPE OF SHED	HOUSE NO. IN PLOT
(240'x108')	1, 9	= 2	1	4418 ^{sq} OR 410.44 ^{sq}	60 x 180 = 1083.3 M ²	A(3)	61, 51, 53
(240 x 90')	8, 10, 11, 12, 2A	= 12	2	4010 ^{sq} OR 372.53 ^{sq}	60 x 240 = 1337.80 M ²	B(3)	2, 3, 3A
(246.3 x 90')	14, 15, 18, 20, 23		3	4010 ^{sq} OR 372.53 ^{sq}	54 x 240 = 1296 M ²	B(5)	5, 5A, 6, 6A, 7
	27 To 31	= 5	4	2476 ^{sq} OR 230.02 ^{sq}	45 x 120 = 540 M ²	C(2)	16, 16A, 16B, 17, 17A, 17B, 17C, 17, 17A, 17B, 17C, 24, 24A, 24B, 24C, 25, 25A, 25B, 25C, 28, 28A
(180'x60')	32 To 38	= 25	5	2615 ^{sq} OR 242.43 ^{sq}	30 x 120	C	28, 28A
	41 To 46		6	4010 ^{sq} OR 372.53 ^{sq}	60 x 180	B(3)	39, 43, 47
	48 To 50		7	4418 ^{sq} OR 410.44 ^{sq}	IRREGULAR	A(1)	64
	53 To 57						
	59, 60, 62						
(195'x55')	63, 65	= 2					
TOTAL		46					TOTAL SHEDS = 36

TRACED AND REDUCED BY: *K. S. SINGH*
 17/3/73

MANAGER (IAS) (MURTHAL)

SR. MANAGER (IAS)

DRG. NO. OF DATED: H.S.H.D.C (ATLAS) 8/86 DATED 17/3/76