


# HSIIDC REVISED LAYOUT PLAN OF IMT FARIDABAD

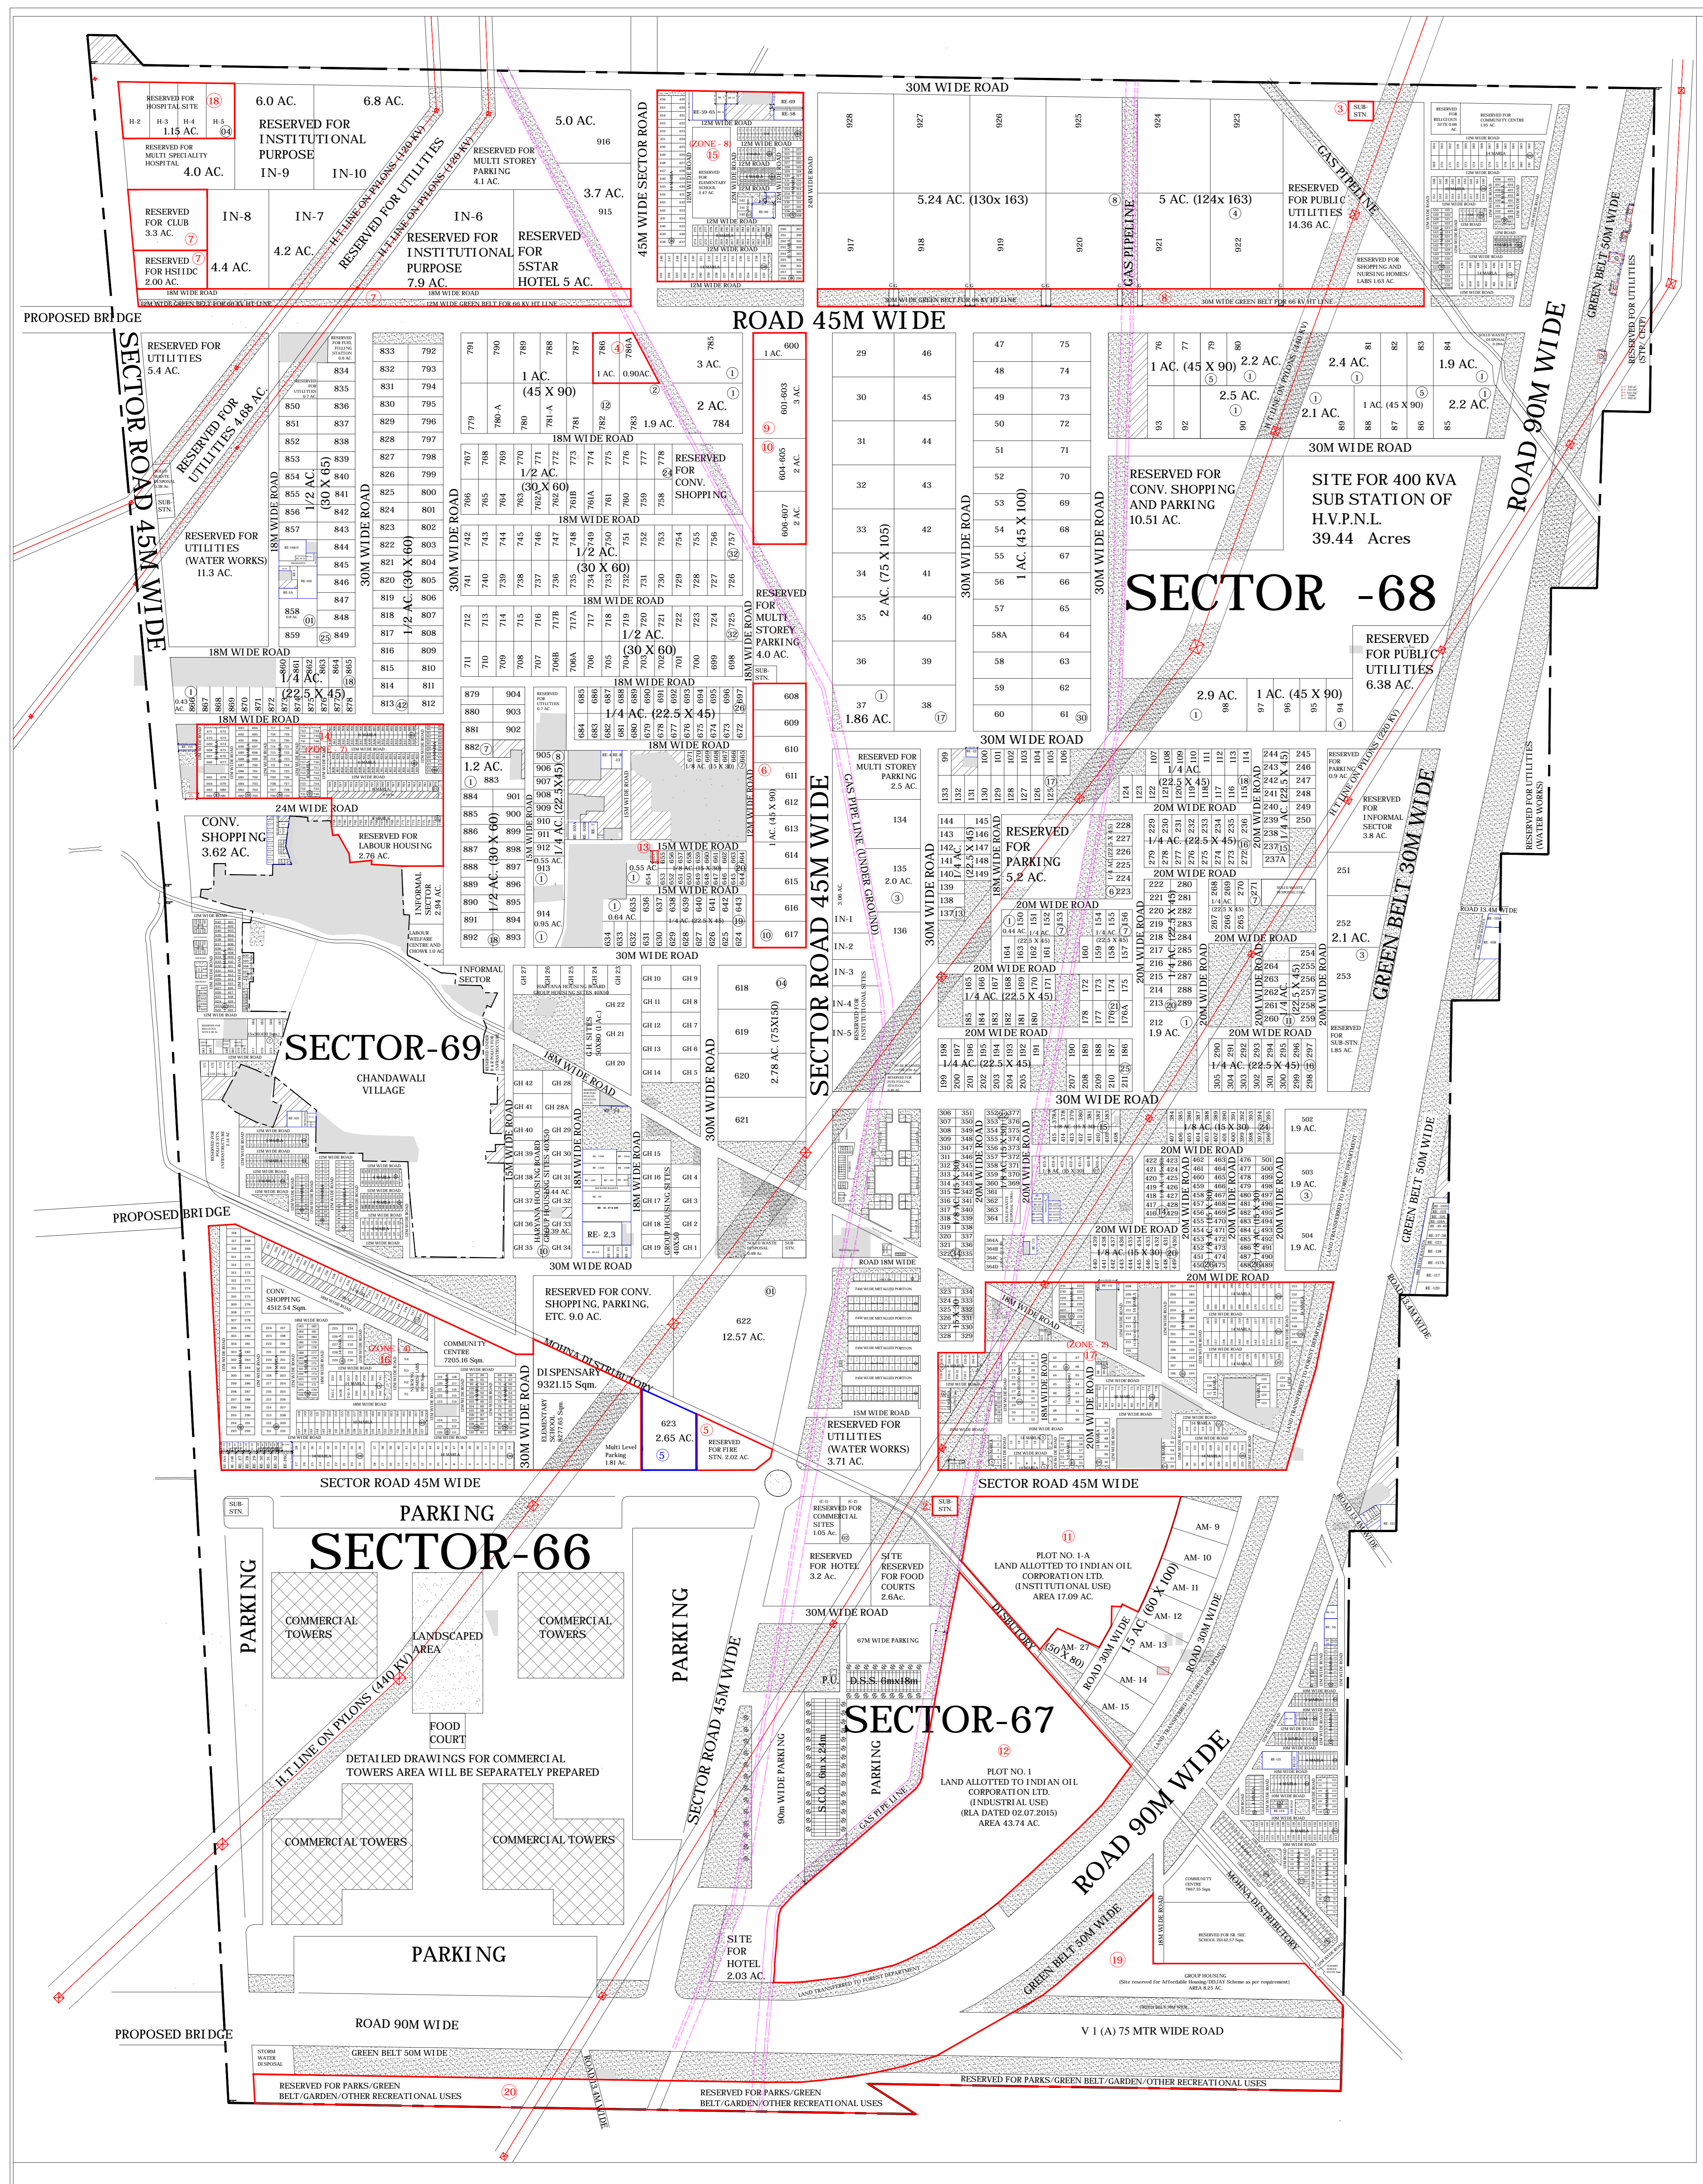

AREA STATEMENT		AREA (IN ACRES) SECTOR 66 COMMERCIAL ZONE	AREA (IN ACRES) SECTOR 67 TRANSPORT AND COMMUNICATION ZONE	AREA (IN ACRES) SECTOR 68 & 69 INDUSTRIAL ZONE	AREA (IN ACRES) AGRICULTURAL ZONE	TOTAL AREA (IN ACRES)
1	AREA UNDER ACQUISITION	190.08	173.89	1212.26	207.78	1784.01
2	TO BE PLANNED LATER	-	-	11.12	4.77	15.89
3	NET AREA PLANNED	190.08	173.89	1201.14	203.01	1768.12
4	AREA UNDER INDUSTRIAL PLOTS, FLATTED FACTORIES/ AUTO MALLS	-	55.24	446.36	-	501.60
5	AREA UNDER GROUP HOUSINGS, HOUSING BOARD HARYANA AND LABOUR HOUSING	-	-	25.33	8.25	33.58
6	AREA UNDER INSTITUTIONAL USE	-	17.09	95.88	-	112.97
7	AREA UNDER COMMERCIAL USE	38.24	13.64	39.31	-	91.19
8	AREA UNDER PUBLIC UTILITIES, PUBLIC BUILDINGS AND SOLID WASTE DISPOSAL SITES	0.87	-	64.45	13.00	78.32
9	AREA UNDER R & R RESIDENTIAL PLOTS	-	-	72.27	8.96	81.23
10	AREA UNDER MULTI LEVEL PARKING	-	-	12.45	-	12.45
11	AREA UNDER LABOUR WELFARE CENTRE & CHOWK	-	-	1.00	-	1.00
12	AREA UNDER ELECTRIC SUB-STATIONS	0.30	0.34	42.56	-	43.20
13	AREA UNDER SCHOOLS	-	-	4.51	5.38	9.89
14	AREA UNDER FUEL FILLING STATION AND FUEL FILLING CUM SERVICE STATION	-	-	1.29	-	1.29
15	AREA UNDER OPEN SPACES, GREEN BELTS, IDLE PARKING, ROADS ETC.	150.67	87.58	395.73	167.42	801.40

DETAIL OF PLOTS		NO. OF PLOTS (INDUSTRIAL ZONE)		DETAIL OF RESIDENTIAL PLOTS (R & R POLICY)					
S.NO.	AREA IN ACRES	SECTOR 68	SECTOR 69	CATEGORY	SIZE	AGRICULTURE ZONE	SECTOR-69	SECTOR-68	TOTAL NO. OF PLOTS
1	12.57 AC.	01	01	14 MARLA	13.5m x 24m	--	179	251	430
2	5.24 AC.	08	01	10 MARLA	10.5m x 21m	--	126	88	214
3	5.0 AC.	04	01	8 MARLA	9m x 18m	45	96	48	189
4	3.7 AC.	01	01	6 MARLA	7.5m x 18m	112	196	64	372
5	3.0 AC.	02	01	4 MARLA	6m x 15m	70	114	36	220
6	2.8 AC.	01	04	3 MARLA	6m x 11.25m	112	148	70	330
7	2.9 AC.	01	01	450 SQM.	15m x 30m	--	07	16	23
8	2.65 AC.	01	01	350 SQM.	13.5m x 26m	--	05	04	09
9	2.5 AC.	01	01	300 SQM.	12m x 25m	--	02	23	25
10	2.4 AC.	01	01	250 SQM.	10m x 25m	--	03	02	05
11	2.2 AC.	02	01	200 SQM.	10m x 20m	--	01	02	03
12	2.1 AC.	04	01	150 SQM.	9m x 16.5m	--	10	03	13
13	2.0 AC.	20	07	90 SQM.	7.5m x 12m	--	12	07	19
14	1.9 AC. 1.86 AC	06	01	250 SqYds.	10m x 21.18m	--	01	--	01
15	1.2 AC.	01	01	50 SqYds.	5m x 8.5m	--	08	--	08
16	1.0 AC.	43	23	TOTAL		339	908	614	1861
17	0.9 AC. 0.95 AC	02	02						
18	0.8 AC.	01	01						
19	0.64 AC.	03	03						
20	0.55 AC.	02	02						
21	0.5 AC.	30	180						
22	0.44 AC.	01	01						
23	0.25 AC.	201	71						
24	0.11 AC.	204	27						
25	0.04 AC.	01	01						
	TOTAL	496	330						

DETAIL OF GROUP HOUSING SITES			
S.NO.	AREA IN ACRES	SIZE IN METERS	TOTAL NO. OF PLOTS
1	0.39 AC.	-	01
2	0.44 AC.	-	01
3	0.5 AC.	40x50	38
4	1.00 AC.	50x80, etc	03
	TOTAL		43

DETAIL OF AUTO MALLS (AM)			
S.NO.	AREA IN ACRES	SIZE IN METERS	TOTAL
1	1.50 AC.	60X100	07
2	1.00 AC.	50X80	01
	TOTAL		08

DETAIL OF COMMERCIAL COMPLEX, SECTOR 67				
S.NO.	SIZE IN METER	STOREY	BASEMENT	TOTAL
1	6M X 24M	TRIPLE	SINGLE	66
2	6M X 18M	STOREY	SINGLE	34
	TOTAL			100

LEGEND	
	SCHEME BOUNDARY
	GREEN BELTS/ OPEN SPACES
	TO BE PLANNED LATER
	RELEASED AREA
	ALREADY APPROVED POCKETS
	REPLANNED POCKETS

DRG NO. HSIIDC/IPD/836, DATED- 17.12.2013.

DRAWN BY:- MANOJ KUMAR (-SD-)

H.D.M.: SURINDER PRASHAR (-SD-)

A.T.P.: POOJA (-SD-)

C.T.P.: DILBAG SINGH SHAG (-SD-)

DIRECTOR CONTROLLED AREA CUM M.D. HSIIDC- TARUN BAJAJ (-SD-)