

# HSIIDC SEZ, GURUGRAM LAYOUT PLAN OF R&R PLOTS



## SCHEDULE OF AREA

	INACRES
TOTAL AREA UNDER SCHEME	81.42
AREA TO BE PLANNED LATER	1.72
AREA UNDER R&R PLOTS	28.40
AREA UNDER CONV. SHOPPING SITES	1.92
AREA UNDER COMMUNITY CENTRE	1.91
AREA UNDER ROADS, OPEN SPACES, GREEN BELT, NALA ETC.	47.47

## DETAIL OF R & R PLOTS

S.NO.	SIZE	ACRES	NO'S
1	14X25	14 MARLA	167
2	12X21	10 MARLA	39
3	10X20	8 MARLA	57
4	8.5X18	6 MARLA	130
5	7X14	4 MARLA	106
6	6X12.5	3 MARLA	65
TOTAL			564


SECTOR - 37-D

Garauli Khurd  
Village Abadi

PATAUDI ROAD

PATAUDI ROAD

SECTOR-36B

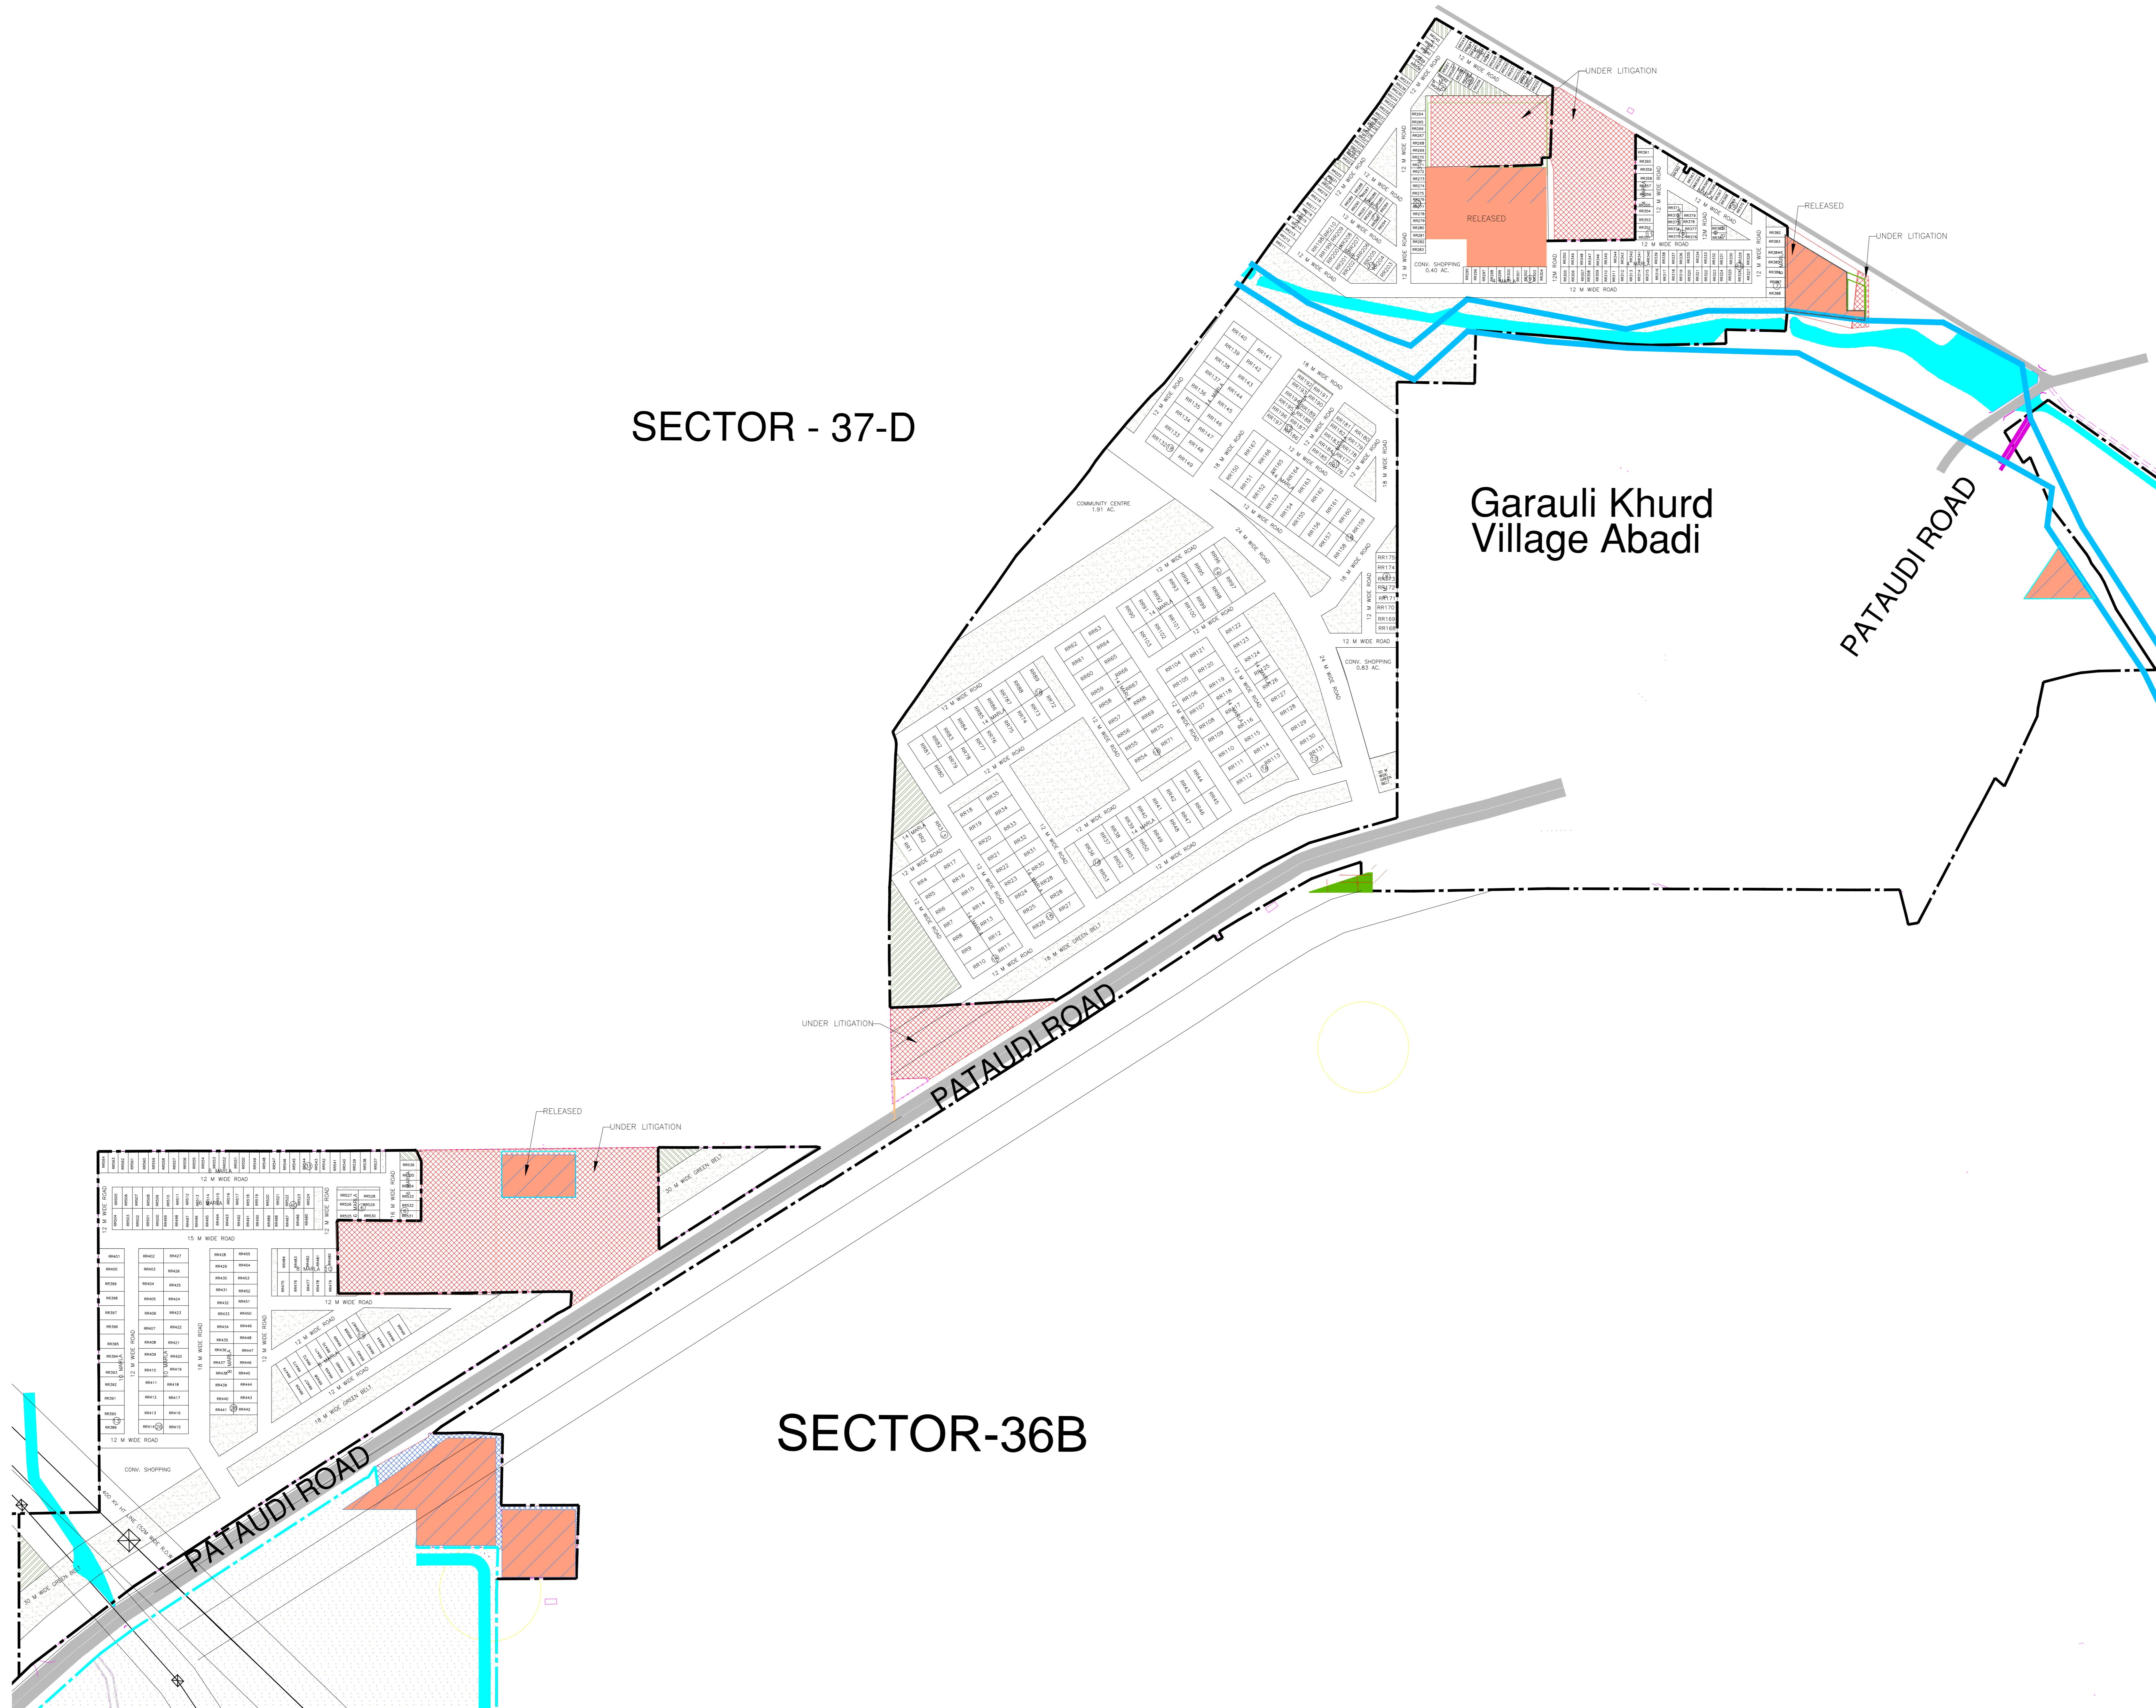

DRG. NO. HSIIDC/IPD/1189 DATED:- 03-07-2018

- D.M.:- BALJEET SINGH (-SD-)
- CHECKED BY HDM.:- KASHMIR SINGH (-SD-)
- P.O.:- SHIVANI (-SD-)
- A.T.P.- NEHA RANA (-SD-)
- D.T.P.:- RAVISH JANI (-SD-)
- S.T.P CUM C.T.P.:- RAM KUMAR (-SD-)

DIRECTOR CONTROLLED AREA CUM M.D. HSIIDC:- T.L. SATYAPRAKASH (-SD-)