

HSIIDC NARNAUL

REVISED LAYOUT PLAN OF
LAND TRANSFERRED TO HSIIDC



TOTAL AREA UNDER SCHEME 8.88

A) INFORMAL SECTOR	
AREA STATEMENT	IN ACRES
AREA UTILISED FOR INDUSTRIAL COLONY	4.92
AREA UNDER PLOTS	2.62
AREA UNDER WEIGH BRIDGE	0.08
AREA UNDER SERVICE STATION	0.04
AREA UNDER ROADS, OPEN SPACES, TW SITE ETC.	2.18

DETAIL OF PLOTS			
S.NO.	SIZE OF PLOTS	AREA (SQM.)	NO.'S
1)	-----	156.55	01
2)	-----	166.93	01
3)	-----	185.67	01
4)	9.0X18.0	162.00	9
5)	10.0X20.0	200.00	26
3)	12.5X25.0	312.50	10
4)	-----	277.41	01
5)	-----	317.60	01
TOTAL			50


B) COMMERCIAL	
AREA STATEMENT	IN ACRES
AREA UNDER COMMERCIAL SECTOR	3.96
AREA UNDER PLOTS	1.19
AREA UNDER TO BE PLANNED LATER ON	0.04
AREA UNDER ROADS, OPEN SPACES, PARKING, ETC.	2.73

DETAIL OF PLOTS			
S.NO.	DESCRIPTION	SIZE OF PLOTS	NO.'S
1)	SHOPS	6.0X24.0	16
2)	CONV. SHOPS	4.5X9.0	62
TOTAL			78

LEGEND:-

- CONSTRUCTED BUILDING
- AREA TO BE PLANNED LATER
- OPEN SPACES/ ROAD BERMS

NOTE:-
PLOT NO. 15 & 43 HAVE BEEN OMITTED.
THIS DRAWING SUPERCEDES DRG. NO. HSIIDC/IPD/888/2, DATED:-06/06/14

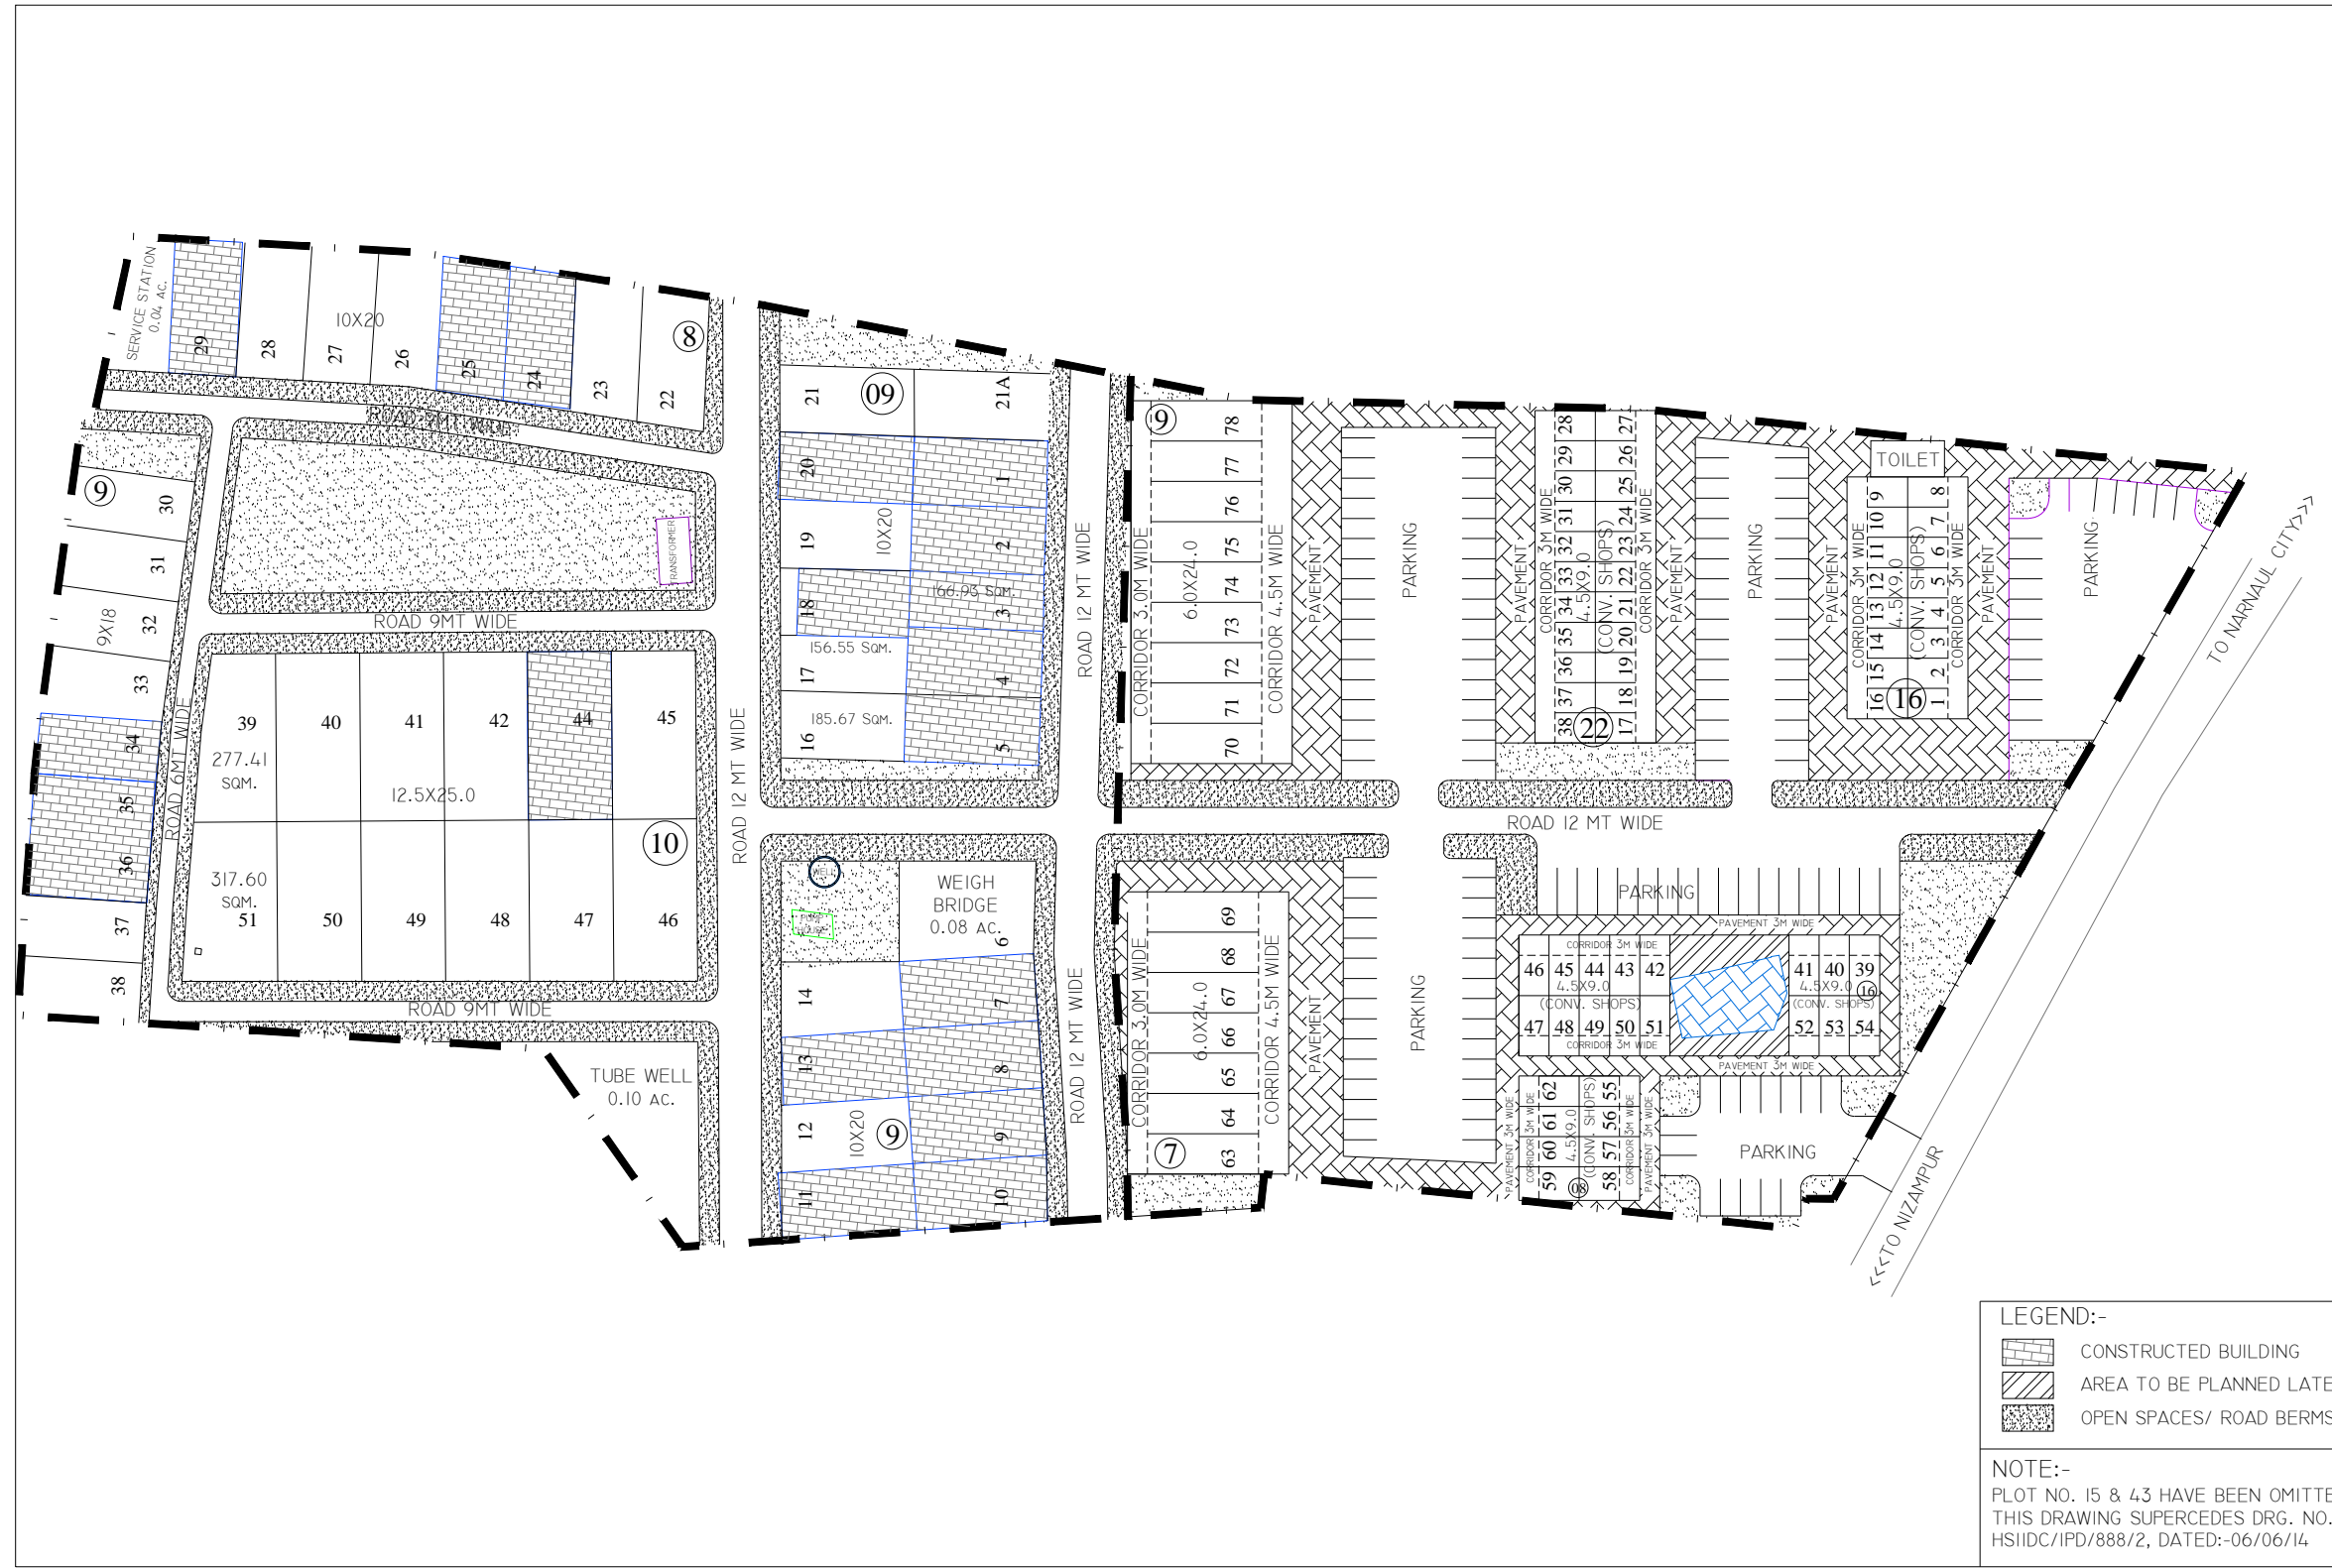

DRG.NO. HSIIDC/IPD/907, DATED: 17-07-14, VERSION-3

H.D.M.:- SURINDER PRASHER (-SD-)

A.T.P.:- AKANKSHA (-SD-)

C.T.P.:- DILBAG SINGH SHAG (-SD-)

(-SD-)
DIRECTOR CONTROLLED AREA CUM MD HSIIDC:- TARUN BAJAJ