
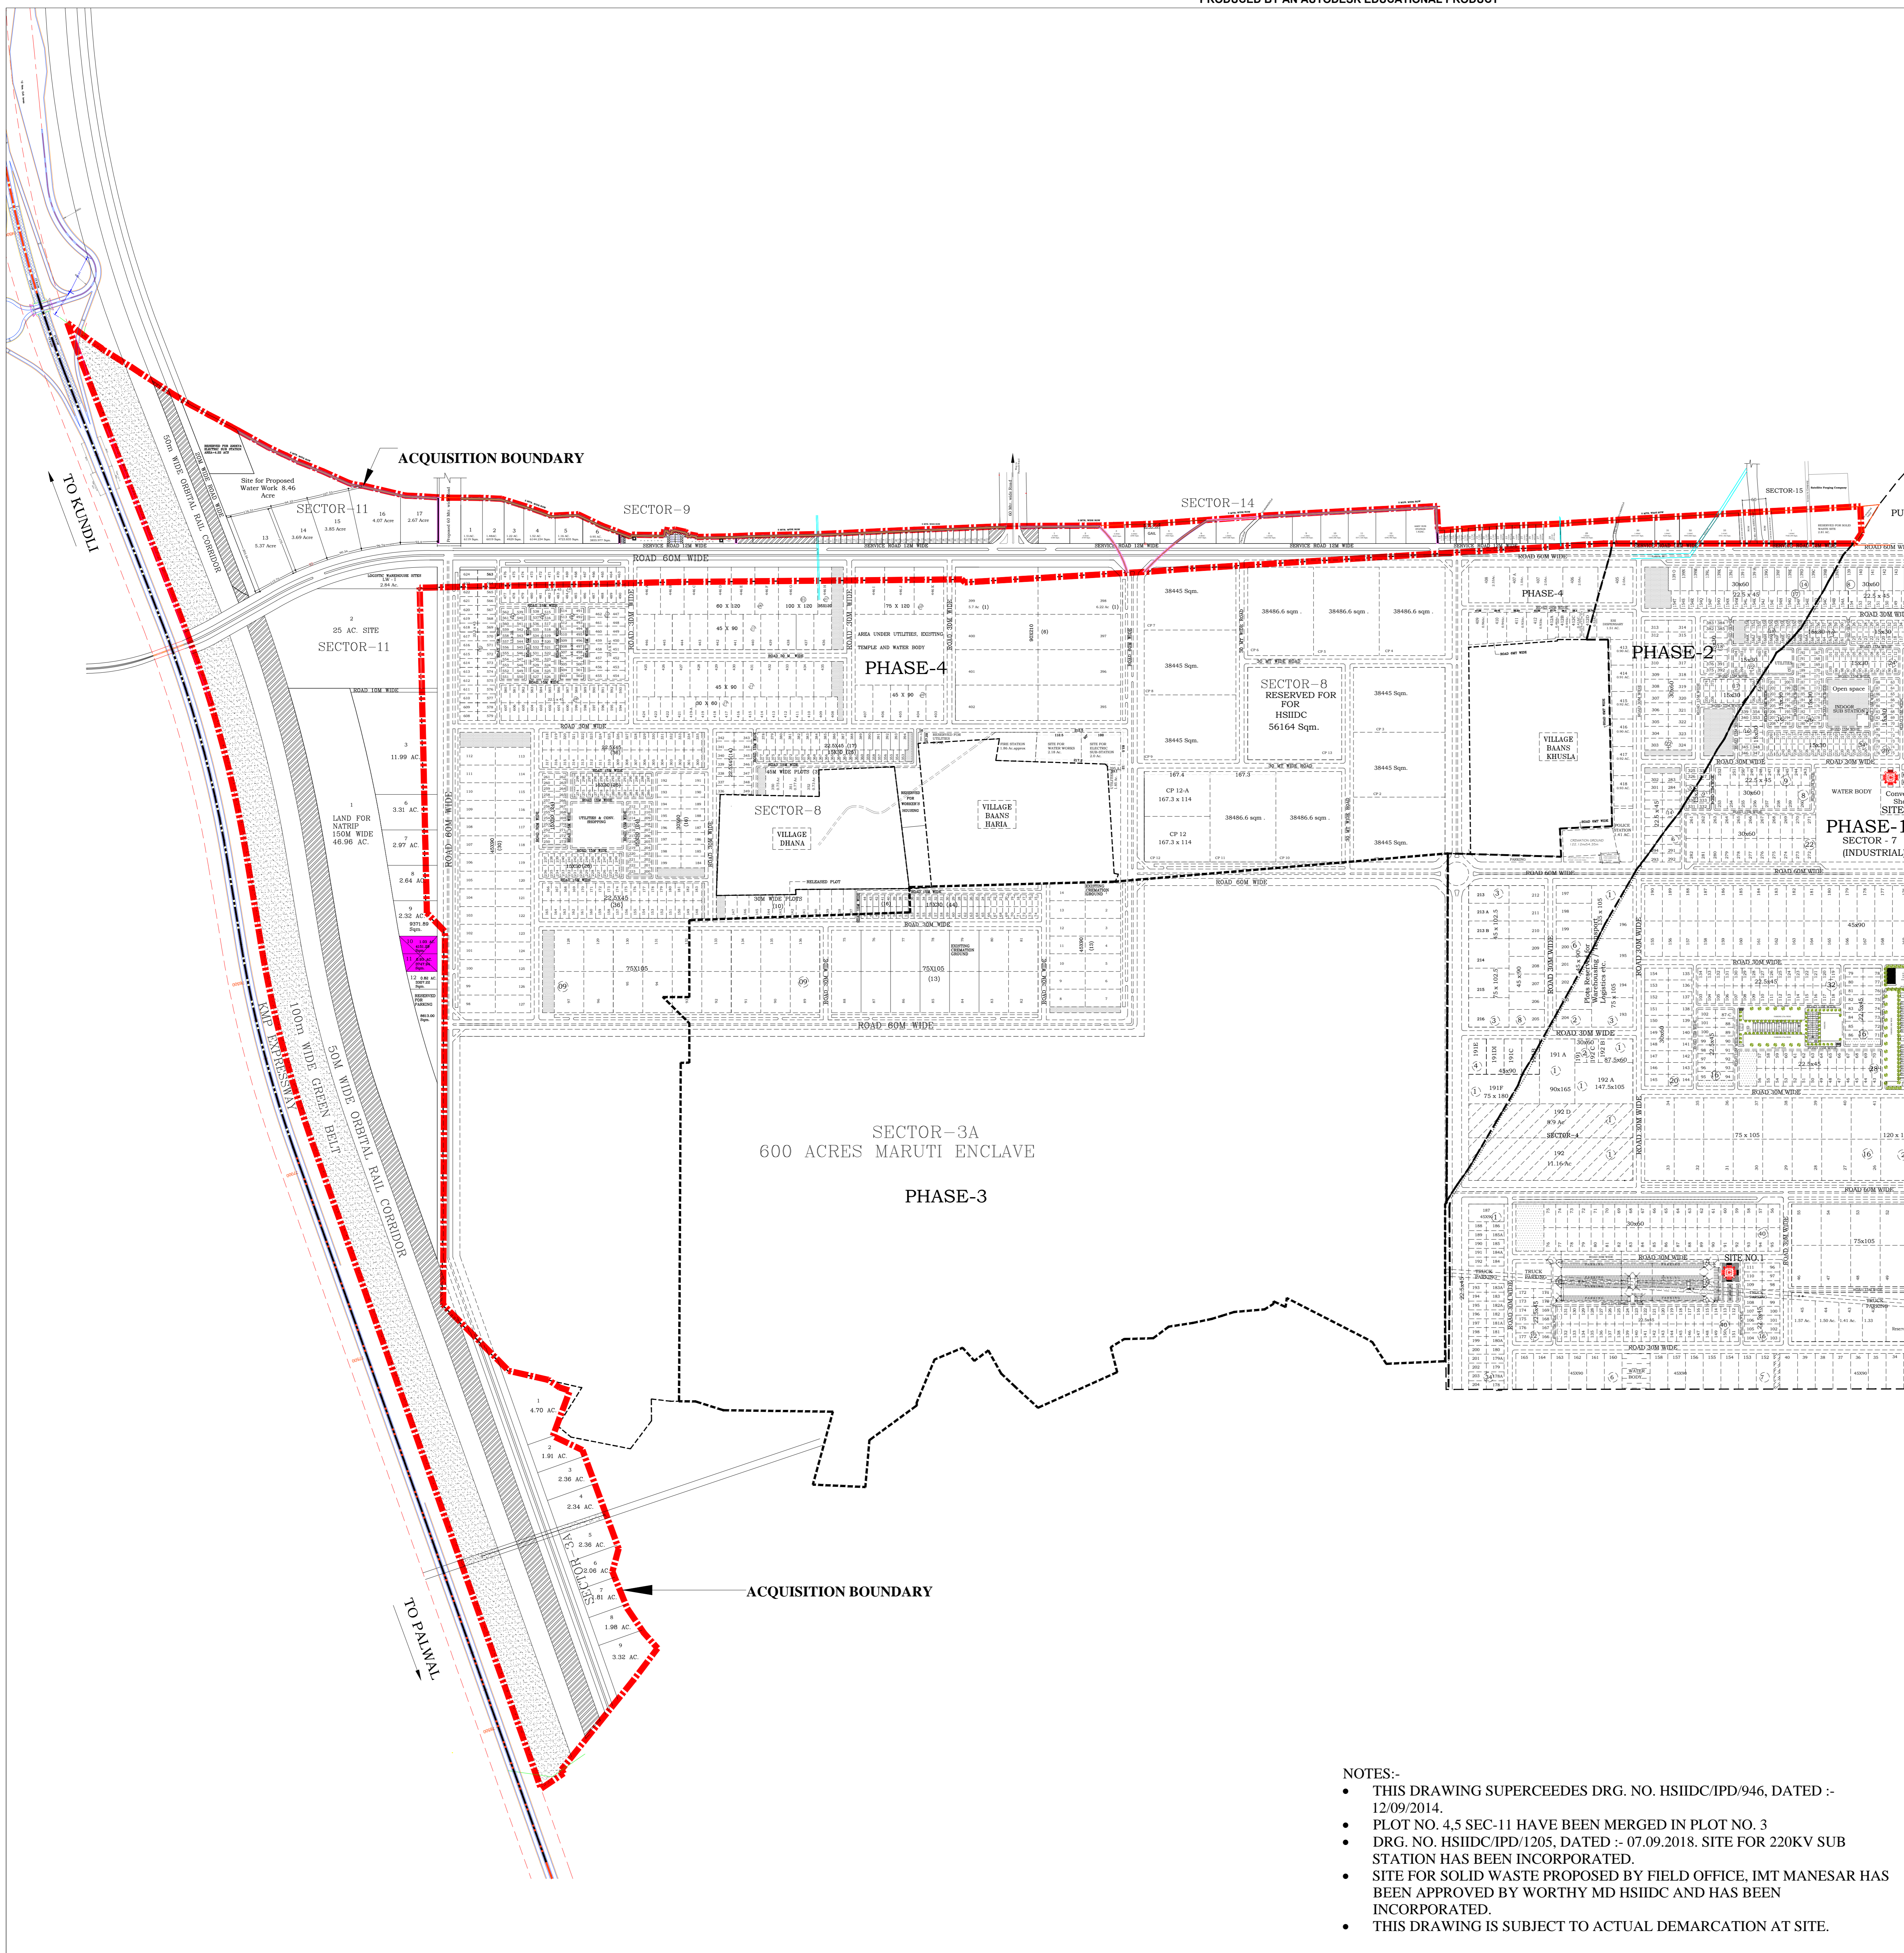


# HSIIDC IMT MANESAR TRANSPORT HUB REVISED LAYOUT PLAN

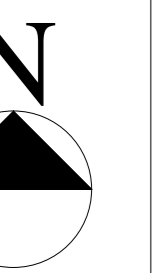

## AREA STATEMENT

S.no.	SCHEDULE OF AREA	ACRES
1	ACQUIRED LAND	465.67
2	TO BE PLANNED LATER	42.07
3	NET AREA PLANNED	423.60
4	AREA UNDER INDUSTRIAL PLOTS/ NATRIP/ETC.	183.07
5	AREA UNDER 100M WIDE GREEN BELT ALONG KMP EXPRESSWAY	93.22
6	AREA UNDER 50M WIDE ORBITAL RAIL CORRIDOR	44.75
7	AREA UNDER ELECTRIC SUB- STATION	10.08
8	AREA UNDER WATER WORKS SITE	8.46
9	5M WIDE UNDERGROUND ELECTRICAL LINE TRENCH	3.91
10	AREA UNDER LOGISTIC WAREHOUSE SITE	2.84
11	AREA UNDER SOLID WASTE SITE	2.81
12	AREA UNDER PARKING/ TAXI STAND	2.14
13	5M WIDE ELECTRIC INSPECTION SERVICE LANE	0.22
14	AREA UNDER CONVENIENT SHOPPING	0.18
15	AREA UNDER OPEN SPACES, GREEN BELTS, PARKING, ROADS ETC.	71.92

### DETAIL OF PLOTS IN SECTOR - M-08

S.NO.	AREA IN ACRES	NO'S
1	0.25 AC.	18
(22.5M X 45M)		

### DETAIL OF PLOTS IN SECTOR - M-14

S.NO.	AREA IN ACRES	NO'S
1	1.85 AC.	01
2	1.81 AC.	01
3	1.58 AC.	01
4	1.49 AC.	01
5	1.41 AC.	01
6	1.37 AC.	01
7	1.31 AC.	01
8	1.28 AC.	01
9	1.22 AC.	01
10	1.06 AC.	01
11	1.04 AC.	01
12	0.97 AC.	01
13	0.92 AC.	01
14	0.88 AC.	01
15	0.78 AC.	01
16	0.59 AC.	01
17	0.51 AC.	01
18	0.50 AC.	01
19	0.23 AC.	03
20	0.22 AC.	03
21	0.19 AC.	01
22	0.18 AC.	02
23	0.17 AC.	01
24	0.14 AC.	01
25	0.13 AC.	04
TOTAL	9.7 AC.	33

### DETAIL OF PLOTS IN SECTOR - 3A

S.NO.	AREA IN ACRES	NO'S
1	4.70 AC.	01
2	3.32 AC.	01
3	2.36 AC.	02
4	2.34 AC.	01
5	2.06 AC.	01
6	1.98 AC.	01
7	1.91 AC.	01
8	1.81 AC.	01
TOTAL	25.00 AC.	15

### DETAIL OF PLOTS IN SECTOR - M-11

S.NO.	AREA IN ACRES	NO'S
1	46.96 AC.	01
2	25.00 AC.	01
3	11.99 AC.	01
4	5.37 AC.	01
5	4.07 AC.	01
6	3.85 AC.	01
7	3.69 AC.	01
8	3.31 AC.	01
9	2.97 AC.	01
10	2.67 AC.	01
11	2.64 AC.	01
12	2.32 AC.	01
13	1.03 AC.	01
14	0.93 AC.	01
15	0.82 AC.	01
TOTAL	150.00 AC.	15

### DETAIL OF PLOTS IN SECTOR - M-09

S.NO.	AREA IN ACRES	NO'S
1	1.52 AC.	01
2	1.51 AC.	01
3	1.48 AC.	01
4	1.22 AC.	01
5	1.16 AC.	01
6	0.95 AC.	01
7	0.14 AC.	02
8	0.13 AC.	04
9	0.12 AC.	04
10	0.11 AC.	05
11	0.10 AC.	03
12	0.09 AC.	04
13	0.08 AC.	04
14	0.07 AC.	02
15	0.06 AC.	01
TOTAL	8.85 AC.	35

TOTAL		
1	1.83 AC.	01

### LEGEND

- ACQUISITION BOUNDARY
- TO BE PLANNED LATER ON
- REVENUE RASTA
- DRAIN
- PROPOSED REALIGNMENT OF DRAIN
- 5M WIDE UNDERGROUND ELECTRICAL LINE TRENCH
- 5M WIDE ELECTRIC INSPECTION SERVICE LANE
- COMBINED PLOTS

DRG. NO. HSIIDC/IPD/1462, DATED :- 22.09.2022.

DRAWN BY:- GAURAV(-SD-)	P.O.:- SURENDER M. PRASHAR(-SD-)
A.T.P.:- POOJA RANI(-SD-)	D.T.P.:- ANINDERBIR KAUR(-SD-)
S.T.P.:- USHA KIRAN(-SD-)	C.T.P.:- DINESH SINGH CHAUHAN(-SD-)
DIRECTOR CONTROLLED AREA CUM M.D. HSIIDC:- VIKAS GUPTA(-SD-)	

- NOTES:-
- THIS DRAWING SUPERCEDES DRG. NO. HSIIDC/IPD/946, DATED :- 12/09/2014.
  - PLOT NO. 4,5 SEC-11 HAVE BEEN MERGED IN PLOT NO. 3
  - DRG. NO. HSIIDC/IPD/1205, DATED :- 07.09.2018. SITE FOR 220KV SUB STATION HAS BEEN INCORPORATED.
  - SITE FOR SOLID WASTE PROPOSED BY FIELD OFFICE, IMT MANESAR HAS BEEN APPROVED BY WORTHY MD HSIIDC AND HAS BEEN INCORPORATED.
  - THIS DRAWING IS SUBJECT TO ACTUAL DEMARICATION AT SITE.